



OPT. FIREPLACE

SCALE = 1/8" = 12"

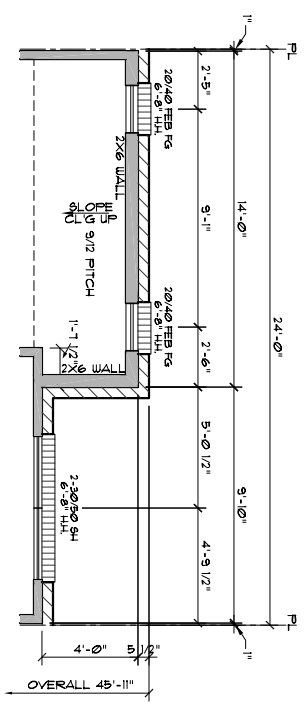


2ND FLOOR 51% BRICK

SCALE = 1/8" = 12"

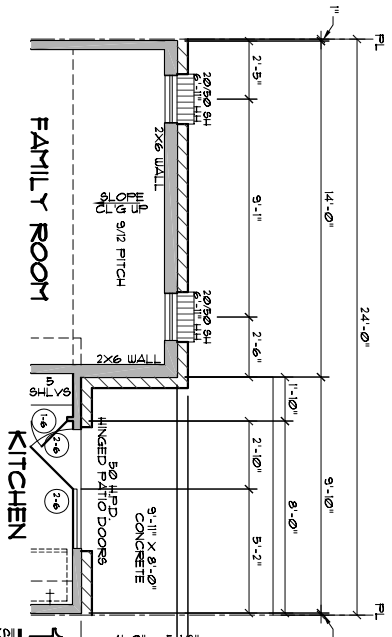


1ST FLOOR 51% BRICK

SCALE = 1/8" = 12"

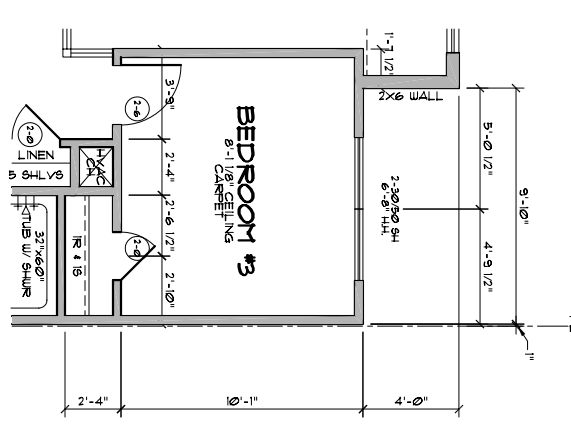


OPT. BEDROOM #3

SCALE = 1/8" = 12"

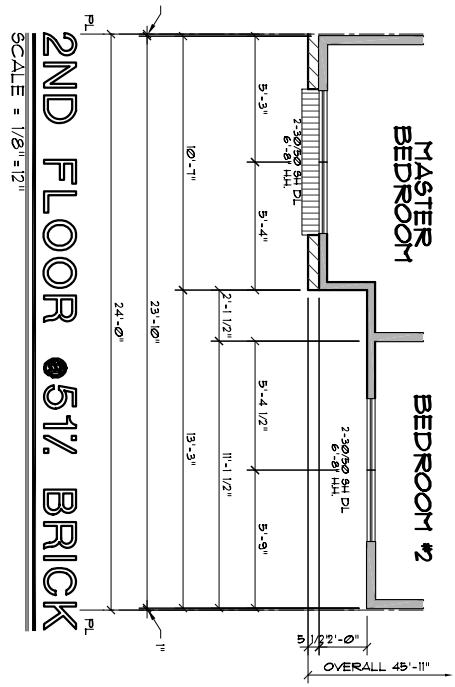


2ND FLOOR 51% BRICK

SCALE = 1/8" = 12"

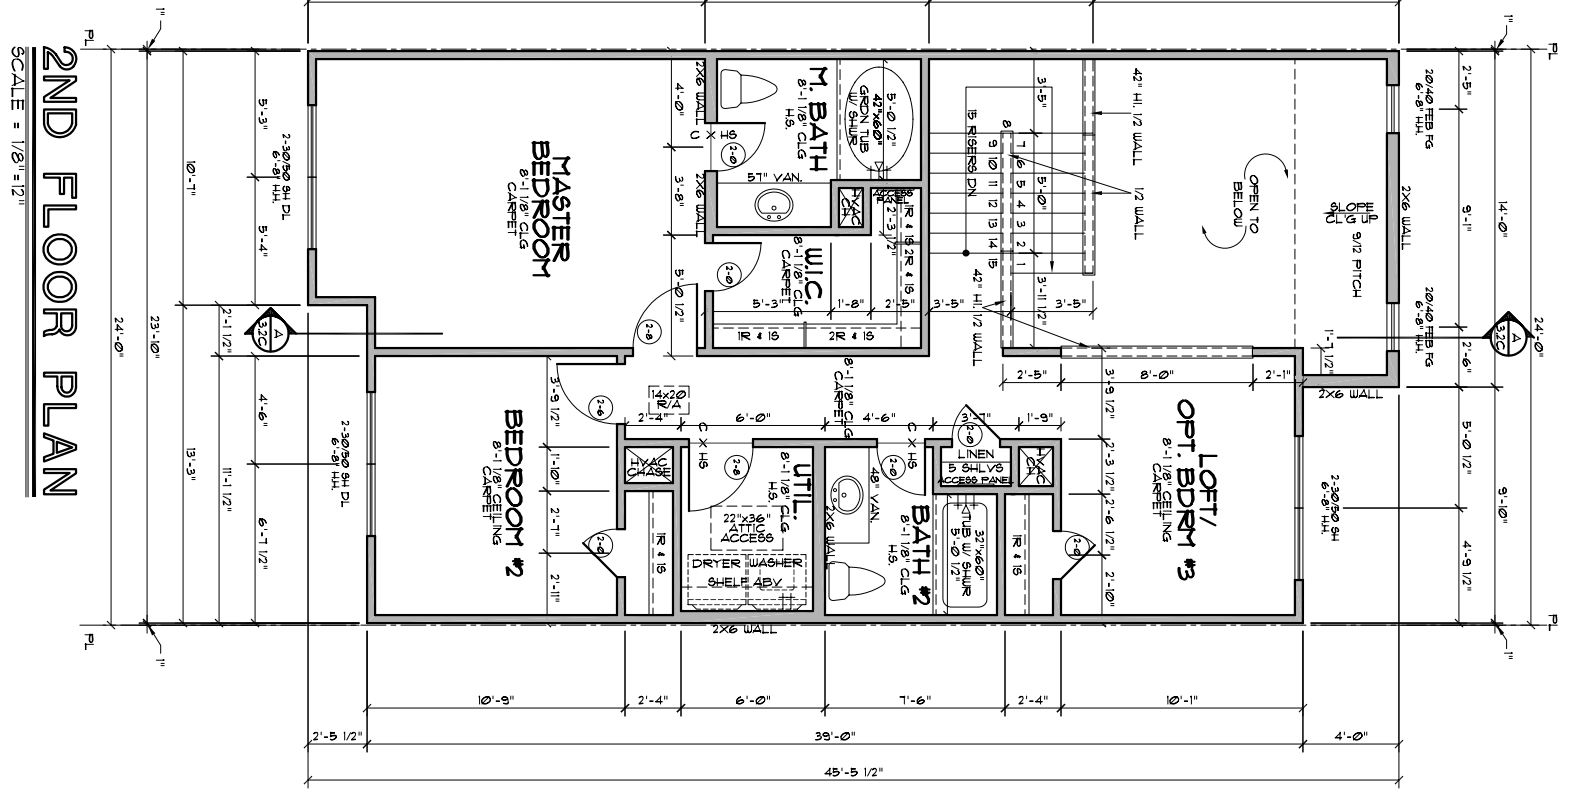

2ND FLOOR PLAN

SCALE = 1/8" = 12"

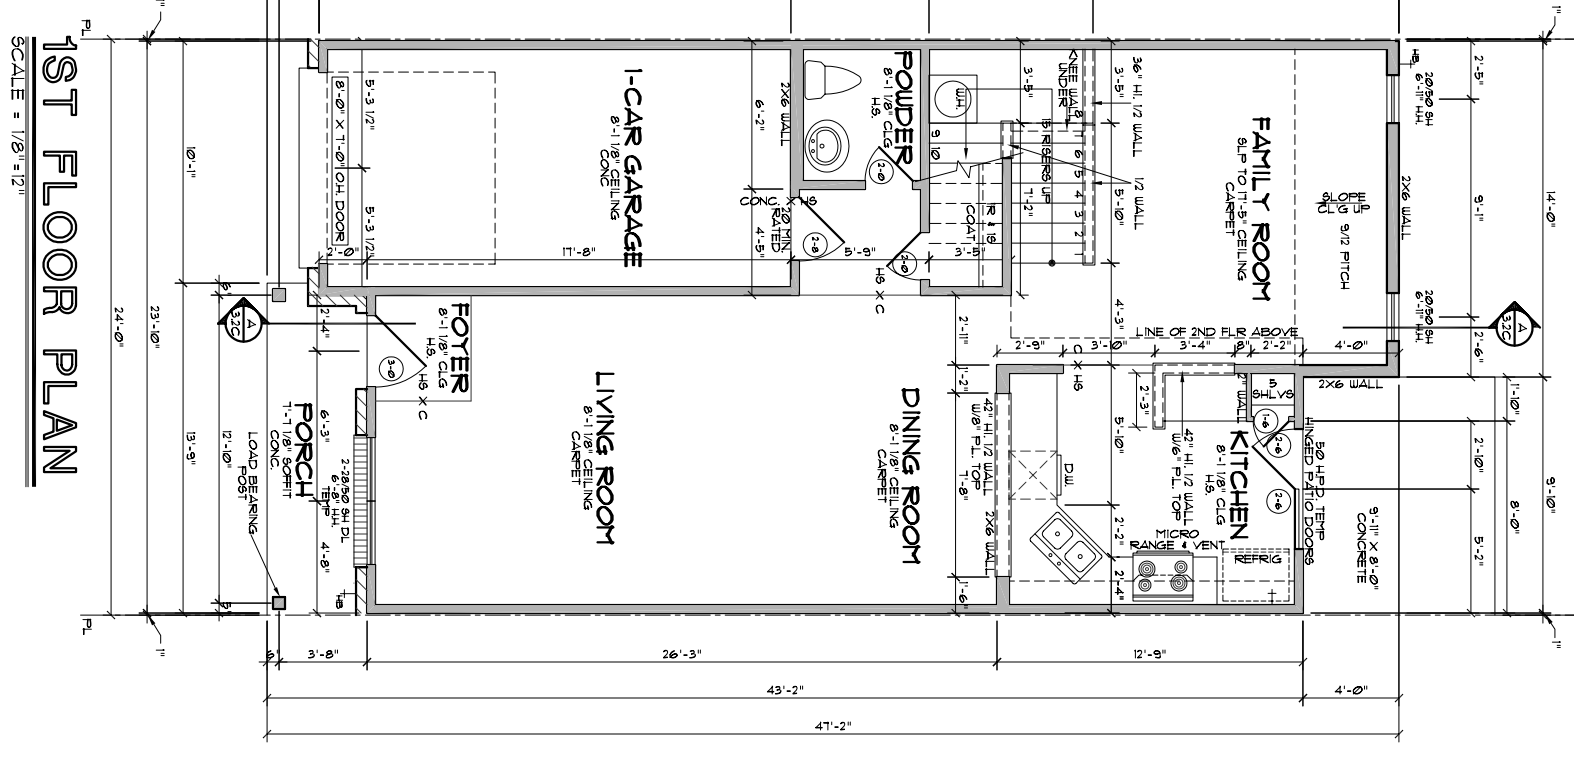

1ST FLOOR PLAN

SCALE = 1/8" = 12"

SQUARE FOOTAGES

FIRST FLOOR LIVING	894 SF
SECOND FLOOR LIVING	198 SF
TOTAL LIVING AREA	1092 SF
FIRST FLOOR REAR LIVING	1063 SF
TOTAL REAR LIVING AREA	1063 SF
FIRST FLOOR COVERED PORCH/PATIO	49 SF
SECOND FLOOR COVERED BALCONY	143 SF
TOTAL COVERED EXTERIOR AREA	192 SF
GARAGE AREA	208 SF
SLAB AREA	1068 SF
TOTAL COVERED AREA	1268 SF

FLOOR PLAN

SHEET NO. **C-1** OF **6**

JOB NO. 5080071
DATE 1/20/05

AMERICAN CAD

AN RBA, INC. COMPANY

LIFESTYLE USA DESIGN

INNOVATIVE LEADERS IN QUALITY & AFFORDABLE RESIDENTIAL DESIGN

1964 W. Gray Suite 200 Houston, Texas 77019
Office (713) 524-2821 Fax (713) 524-8335
E-mail 103646.2652 @ computerive.com


UNIT 'C'

KNOWSLEY SERIES
- HOUSTON DIVISION -


REVISIONS

ORIGINAL


N/A

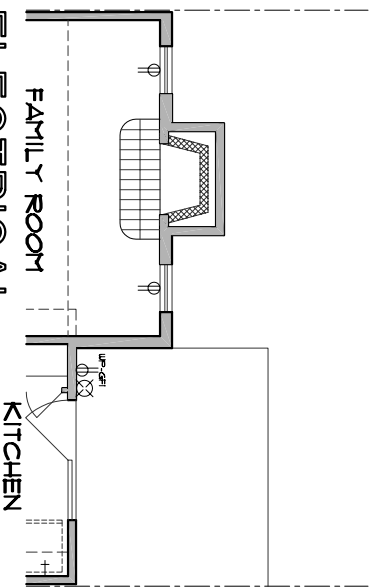


**ELECTRICAL
OPT. FIREPLACE**
SCALE = 1/8" = 12"

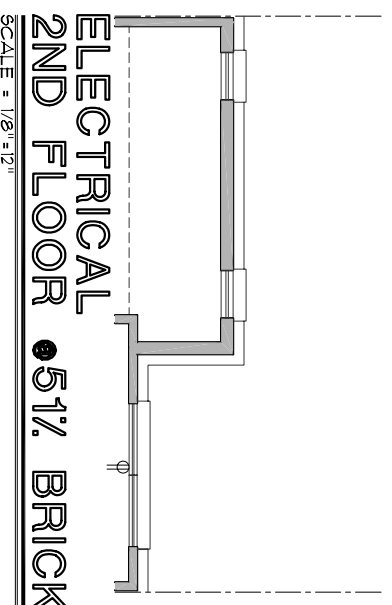


**ELECTRICAL
2ND FLOOR ● 51% BRICK**
SCALE = 1/8" = 12"

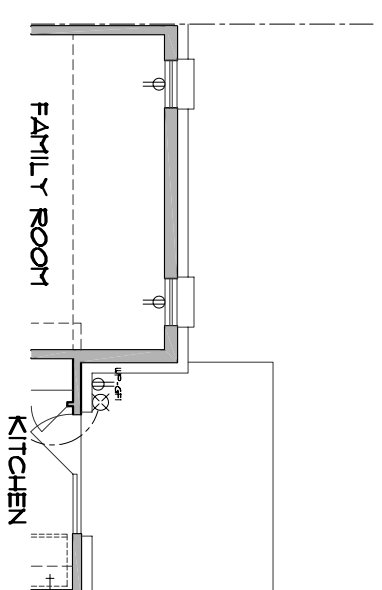


**ELECTRICAL
1ST FLOOR ● 51% BRICK**
SCALE = 1/8" = 12"

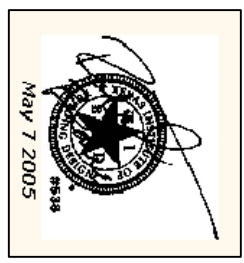


REVISIONS
ORIGINAL N/A

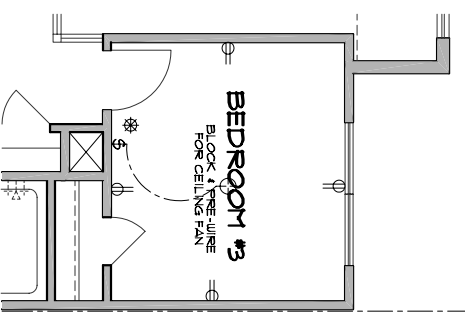


**ELECTRICAL
OPT. BEDROOM #3**
SCALE = 1/8" = 12"

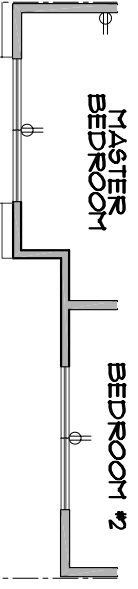

**ELECTRICAL
2ND FLOOR ● 51% BRICK**
SCALE = 1/8" = 12"

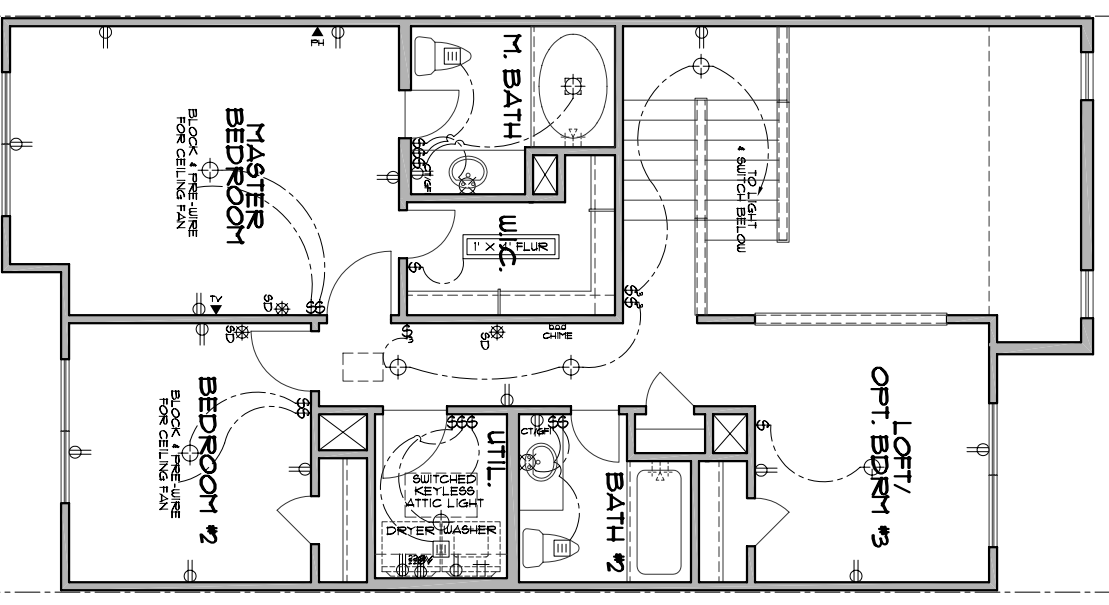

**ELECTRICAL
2ND FLOOR PLAN**
SCALE = 1/8" = 12"

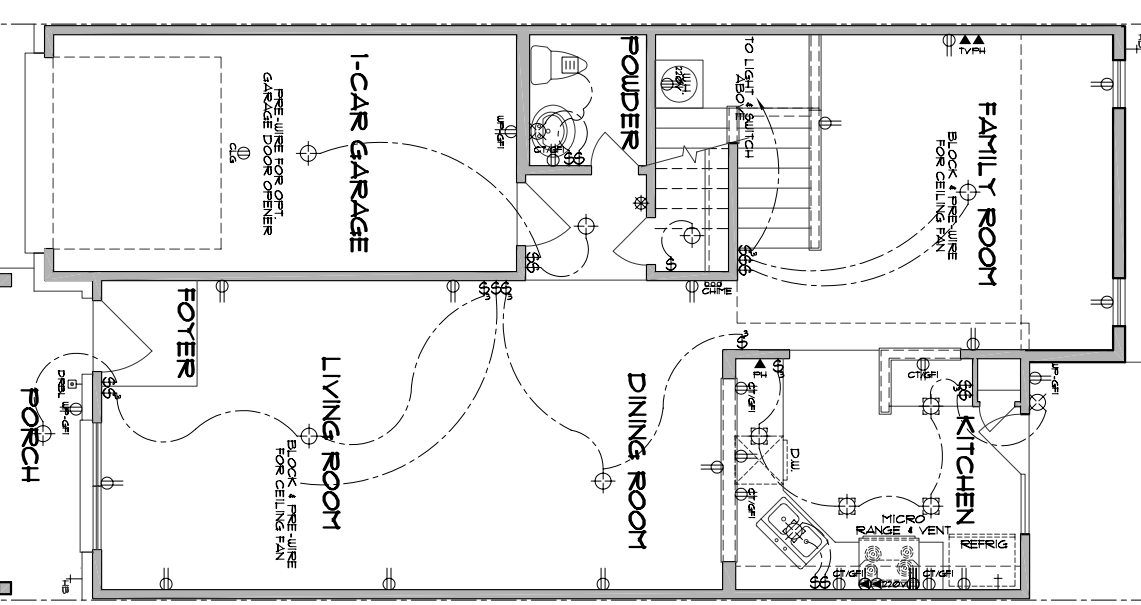

**ELECTRICAL
1ST FLOOR PLAN**
SCALE = 1/8" = 12"

ELECTRICAL LEGEND	
⊕	SWITCH
⊕	THREE-WAY SWITCH
⊕	FOUR-WAY SWITCH
⊕	REESTAT
⊕	DUPLEX
⊕	COUNTERTOP DUPLEX
⊕	GRIT WIRE DUPLEX
⊕	QUAD DUPLEX
⊕	FLOOR DUPLEX
⊕	PHONE OUTLET
⊕	TV OUTLET
⊕	THERMOSTAT
⊕	SMOKE DETECTOR
⊕	JUNCTION
⊕	220 VOLT OUTLET
⊕	CEILING LIGHT
⊕	RECESSED CEILING LIGHT
⊕	WALL HANG LIGHT
⊕	EYEBALL LIGHT
⊕	RECESSED EYEBALL LIGHT
⊕	VENT
⊕	VENT AND LIGHT
⊕	HEAT AND LIGHT
⊕	HEAT VENT AND LIGHT
⊕	LANDSCAPING LIGHT
⊕	FLOODLIGHT


AN RBA, INC. COMPANY
LIFESTYLE USA DESIGN
 INNOVATIVE LEADERS IN QUALITY & AFFORDABLE RESIDENTIAL DESIGN
 1964 W. Gray Suite 200 Houston, Texas 77019
 Office (713) 524-2821 Fax (713) 524-6335
 E-mail 103646.2652 @compuserve.com

UNIT 'C'
 KNOWSLEY SERIES
 - HOUSTON DIVISION -

ELECTRICAL FLOOR PLAN


SHEET NO.
C-2
 OF
6

JOB NO.
 5080071
 DATE
 12/30/05

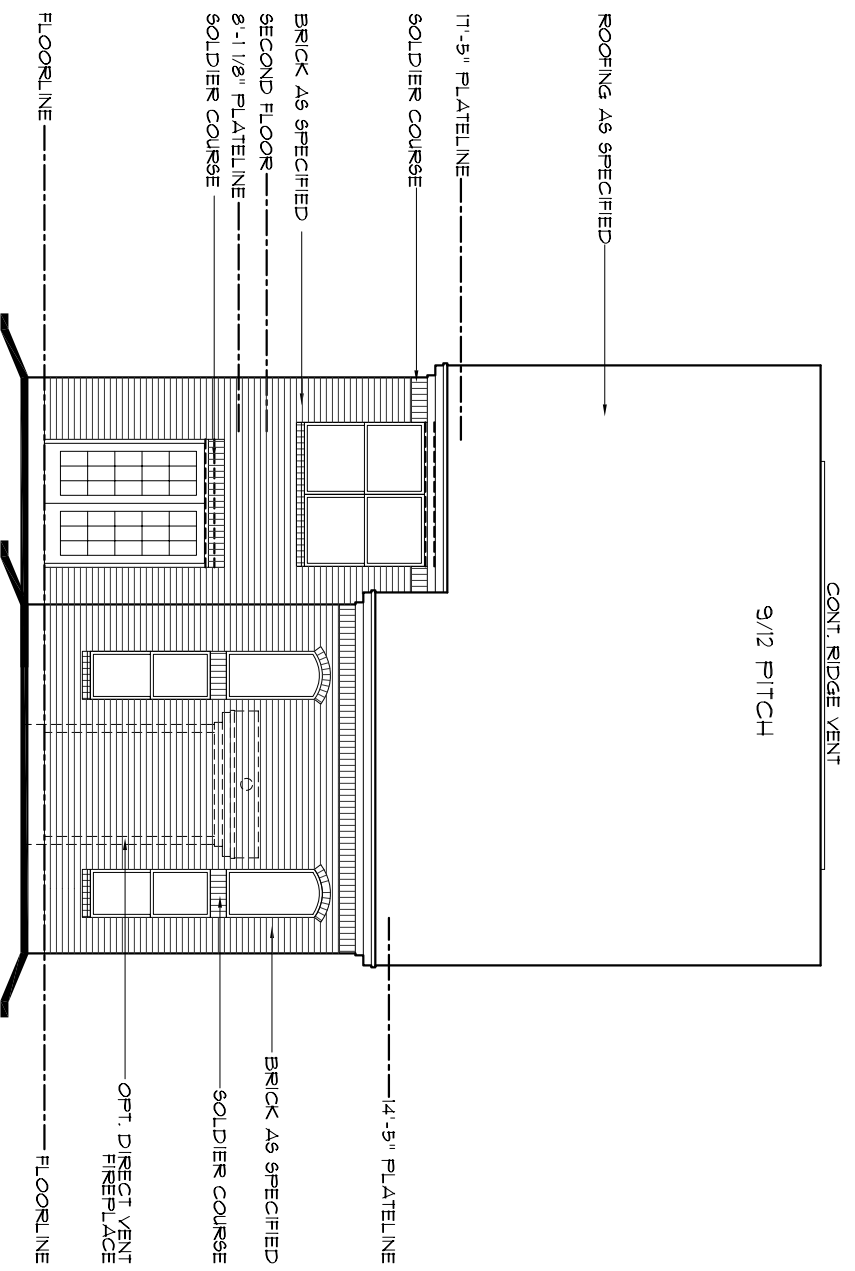


REAR ELEVATION • 5 1/2\"/>

SCALE = 1/8" = 12"

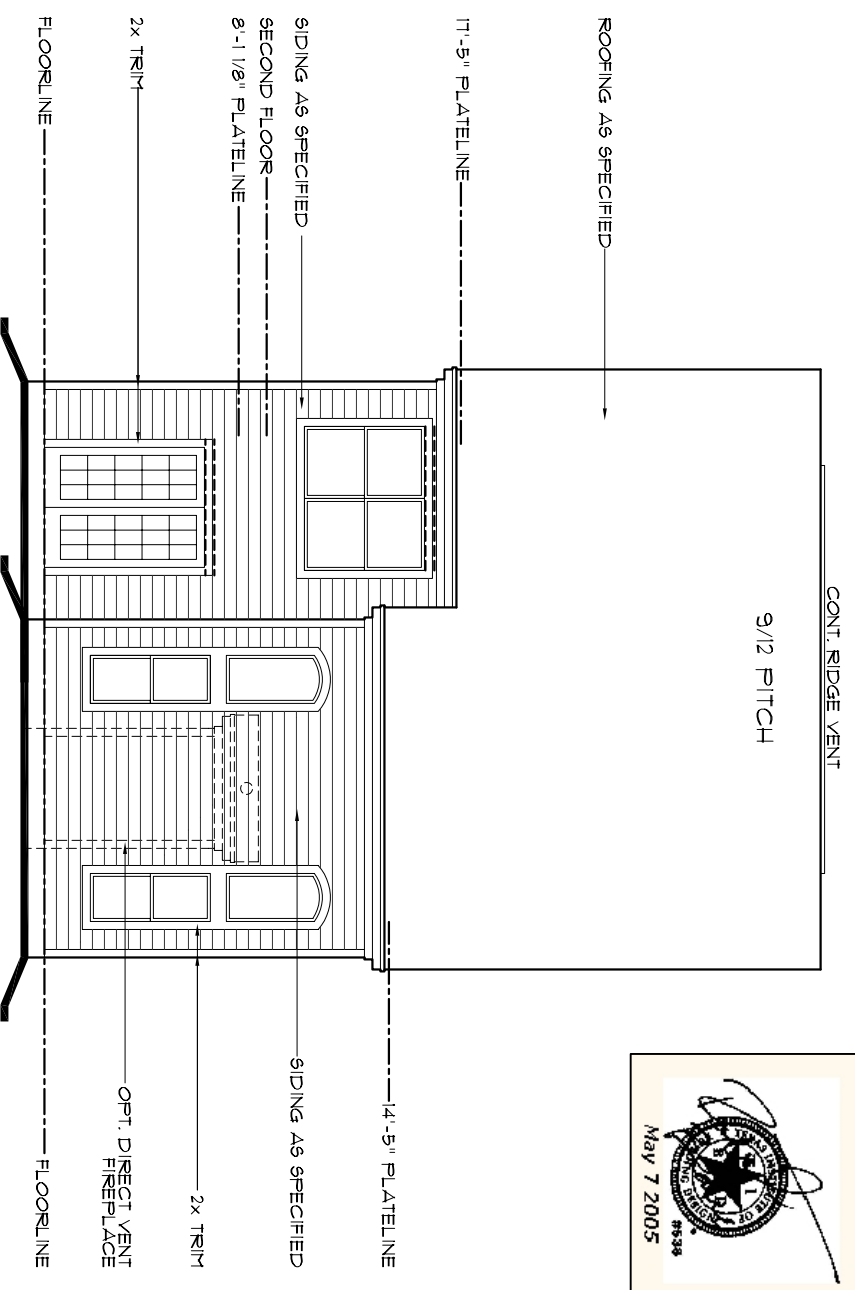


REAR ELEVATION

SCALE = 1/8" = 12"

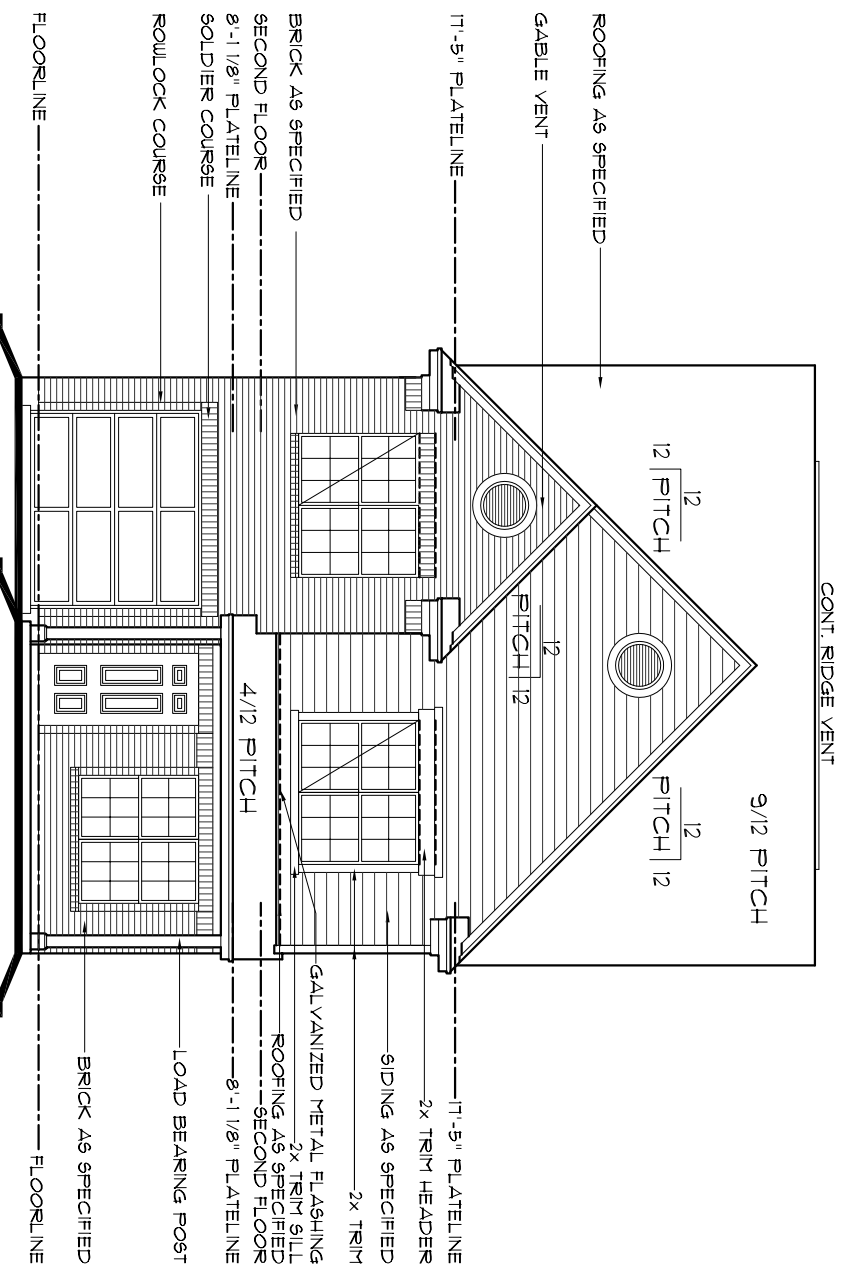


FRONT ELEVATION • 5 1/2\"/>

SCALE = 1/8" = 12"

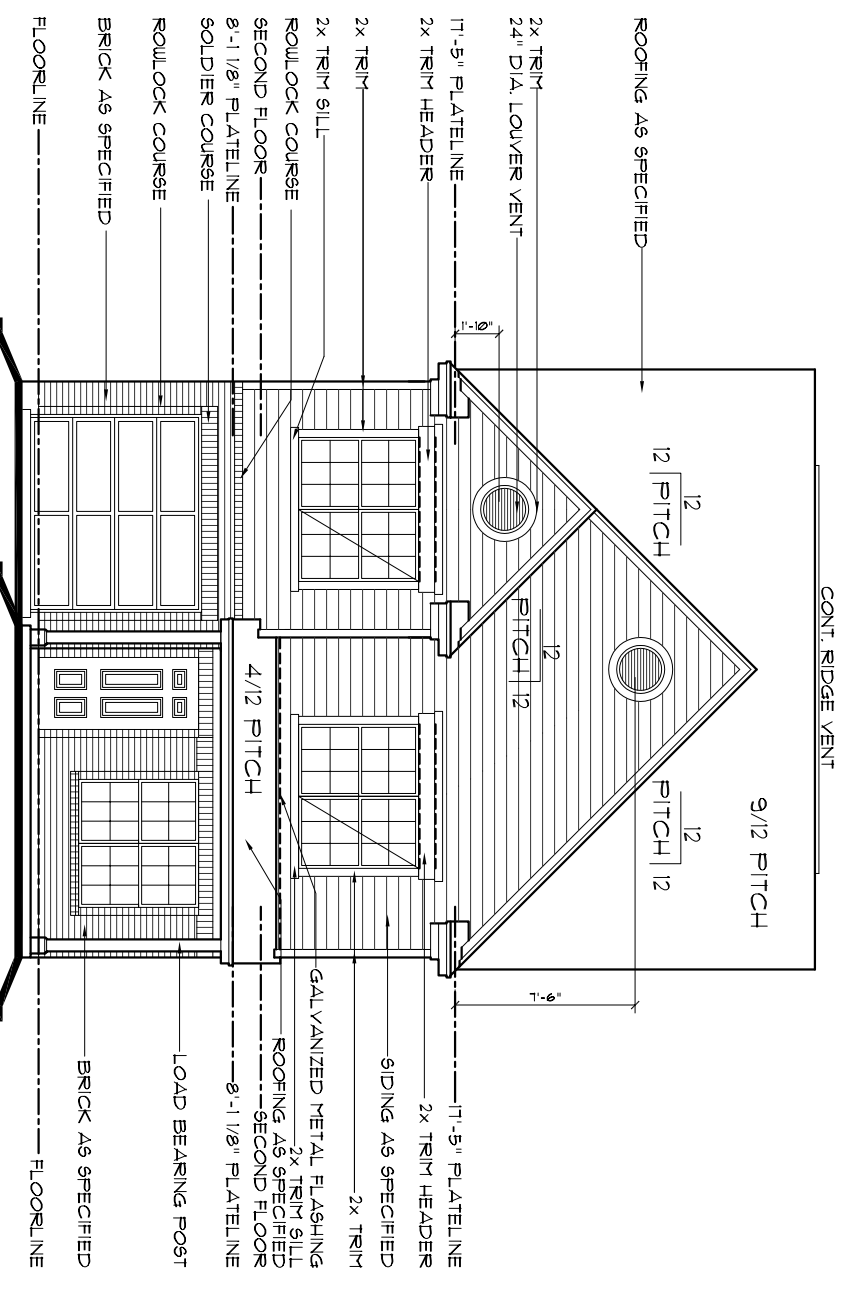

FRONT ELEVATION

SCALE = 1/8" = 12"

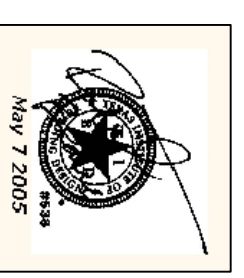

REVISIONS
ORIGINAL N/A

UNIT 'C'

KNOWSLEY SERIES
- HOUSTON DIVISION -

AN RBA, INC. COMPANY

LIFESTYLE USA DESIGN

INNOVATIVE LEADERS IN QUALITY & AFFORDABLE RESIDENTIAL DESIGN

1964 W. Gray Suite 200 Houston, Texas 77019
Office: (713) 524-2821 Fax: (713) 524-8335
E-mail: 103646.2652 @ compuserve.com

FRONT/SECONDARY ELEVATIONS

SHEET NO. **C-3.1**

OF 6


JOB NO. 50606071

DATE 12/30/05

Amey-CAD



REVISIONS
ORIGINAL N/A

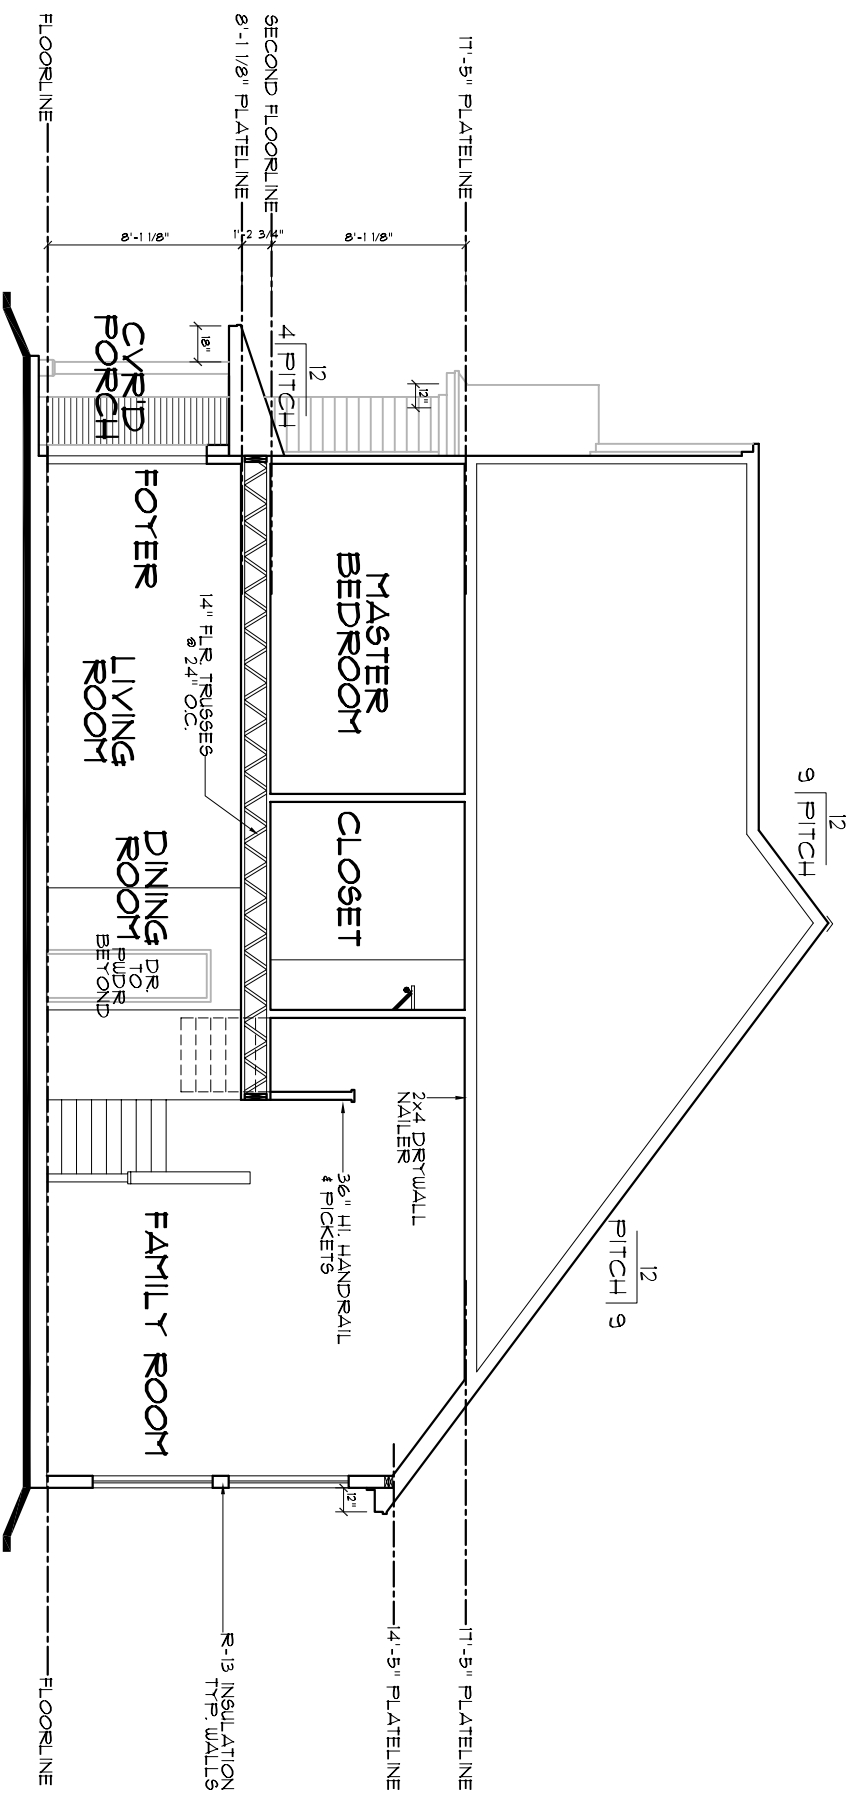

SECTION A-A
SCALE = 1/8" = 12"

SECTION

SHEET NO.

C-3.2

OF

6

JOB NO.

5080071

DATE

12/30/05

AN RBA, INC. COMPANY


LIFESTYLE USA DESIGN

INNOVATIVE LEADERS IN QUALITY & AFFORDABLE RESIDENTIAL DESIGN

1964 W. Gray Suite 200 Houston, Texas 77019
Office (713) 524-2821 Fax (713) 524-8335
E-mail 103646.2652 @ computerve.com


UNIT 'C'

KNOWSLEY SERIES
- HOUSTON DIVISION -

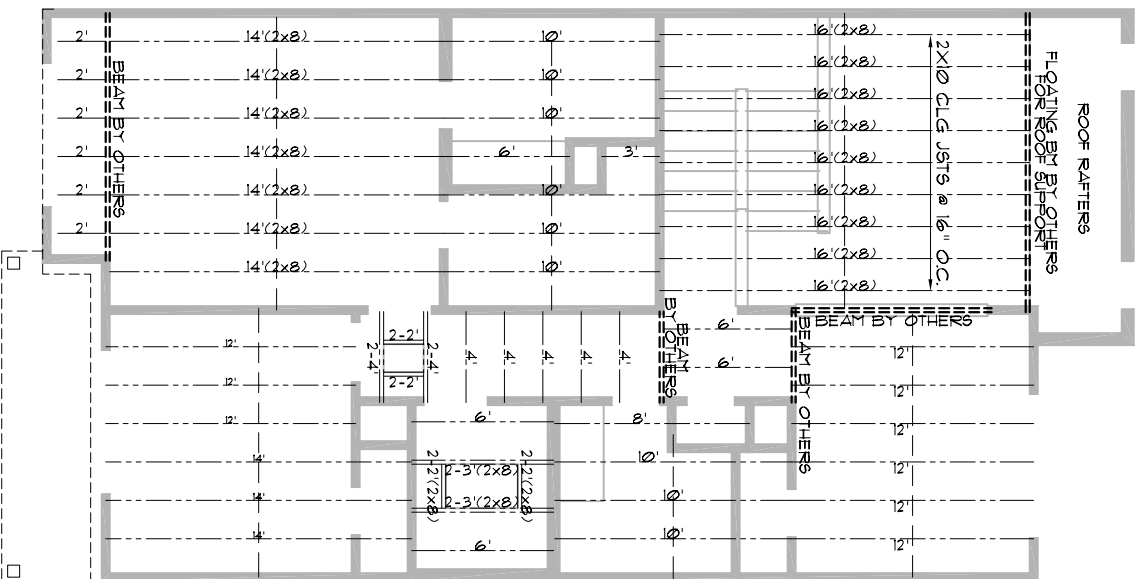

2ND FLOOR FRAMING PLAN
SCALE = 1/8" = 12"

CEILING JOISTS -
10 PSF LIVE LOAD - 5 PSF DEAD LOAD,
240 DEFLECTION
INHABITABLE ATTIC SPACE
WITH NO STORAGE
ALL CEILING JOISTS ARE
2x6S #3 SYP AT 19.2" O.C.
UNLESS NOTED OTHERWISE
ALL ROOF RAFTERS ARE
2x8S #3 SYP AT 19.2" O.C.
UNLESS NOTED OTHERWISE

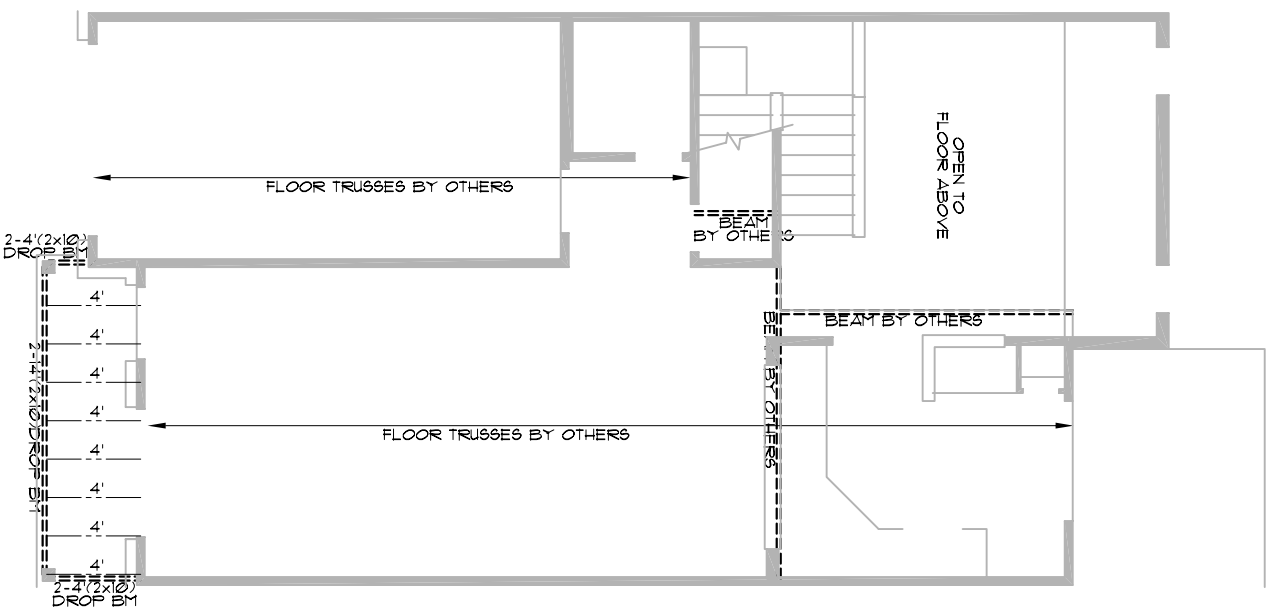

1ST FLOOR FRAMING PLAN
SCALE = 1/8" = 12"

FRAMING PLAN NOTES

- 1) PROVIDE SOLID 2x BRIDGING AT ALL MID SPANS OR MAXIMUM 19'-0" O.C.
- 2) PROVIDE CONTINUOUS 2x CLOSER AT FLOOR FLENUM.
- 3) PROVIDE DOUBLE FLOOR JOIST AT ALL WALLS PARALLEL TO JOIST GRAN (OPTIONAL SOLID BLOCKING AT 6" o.c. - MAX. SPACE PER GRAN)
- 4) PROVIDE DOUBLE HEADER BLOCKS AT ALL PRANED OR TECH/ELE/FLINERS (UNLESS NOTED OTHERWISE)
- 5) PROVIDE METAL JOIST HANGERS AT ALL BUT CONDITIONS WITHOUT DIRECT BEARING TO PLATE/BEAM AND OR WALL.
- 6) O - - INDICATES VERTICAL BRACE TO BEARING POINT W/SUPPORTS AT 4'-0" o.c.
- 7) 2x8 S RAFTERS BRACED @ 10'-0", 2x8 S RAFTERS BRACE @ 10'-0", 2x8 S RAFTERS AT PURLIN BRACE POINTS.


REVISIONS
ORIGINAL N/A

UNIT 'C'
KNOWSLEY SERIES
- HOUSTON DIVISION -

AN RBA, INC. COMPANY
LIFESTYLE USA DESIGN
INNOVATIVE LEADERS IN QUALITY & AFFORDABLE RESIDENTIAL DESIGN
1964 W. Gray Suite 200 Houston, Texas 77019
Office (713) 524-2821 Fax (713) 524-8335
E-mail 103646.2652 @ computerive.com

CEILING FRAMING PLANS
SHEET NO. C-4
OF 6

JOB NO. 5080071
DATE 12/30/05
MAY 7 2005
Professional Engineer Seal
MAY 7 2005
89338

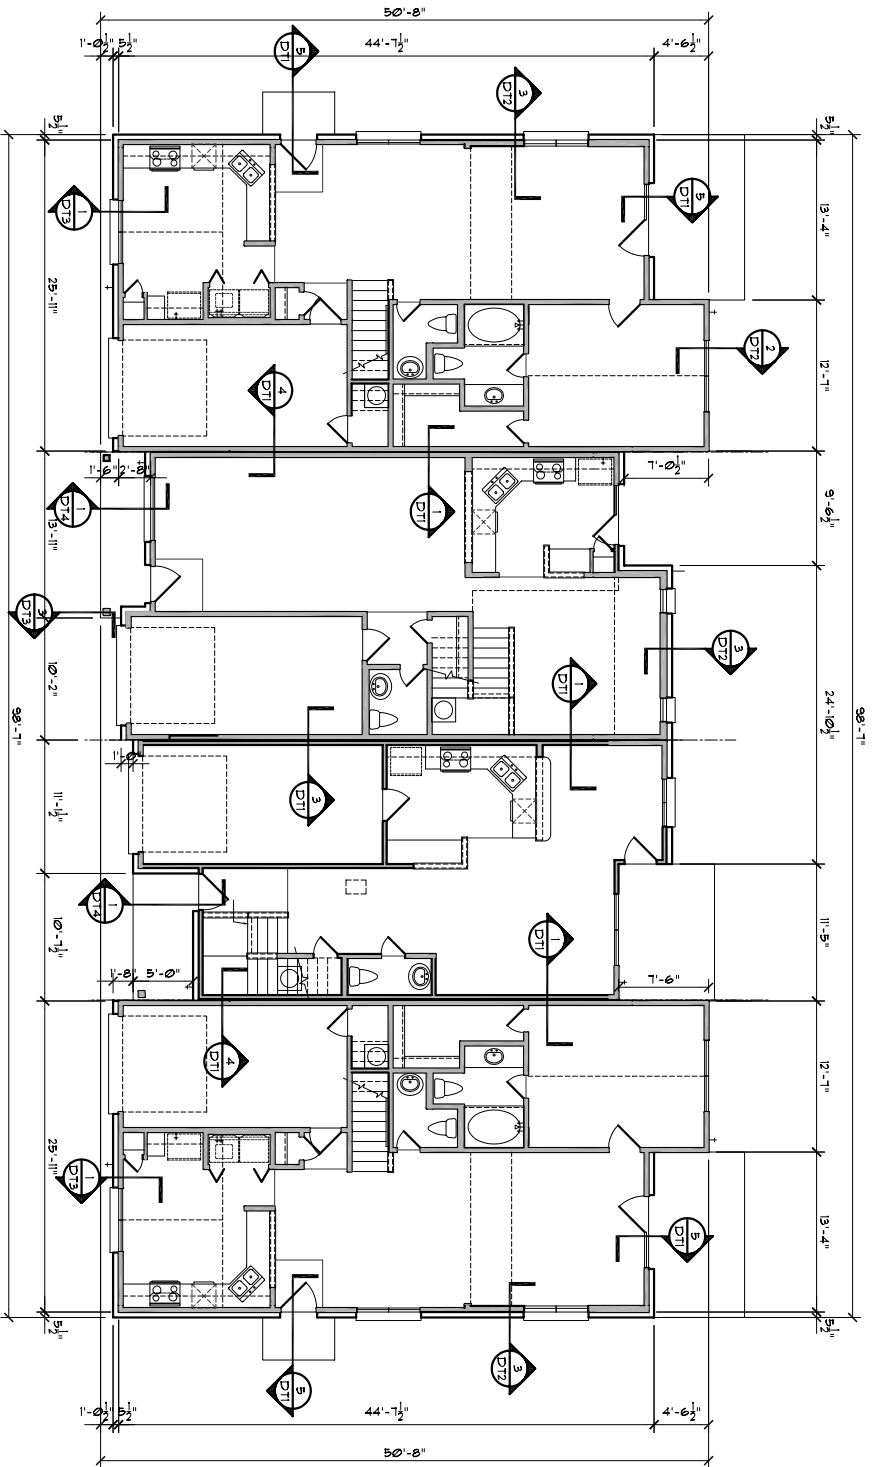

UNIT (MIRRORED) UNIT (MIRRORED) UNIT D UNIT F

BUILDING 4C CONFIGURATION AT 5 1/2" BRICK

1/8" = 1'-0"



SHEET NO. **4C-5**
 OF **6**

BUILDING CONFIGURATION AT 5 1/2" BRICK

JOB NO. 5080001
 DATE 10/31/05

AN RBA, INC. COMPANY
LIFESTYLE USA DESIGN
 INNOVATIVE LEADERS IN QUALITY & AFFORDABLE RESIDENTIAL DESIGN

1964 W. Gray Suite 200 Houston, Texas 77019
 Office (713) 524-2821 Fax (713) 524-8335
 E-mail 103646.2652 @ computerwe.com

BUILDING TYPE 4C
 HAVENWOOD
 - KNOWSLEY SERIES -

REVISIONS
 N/A

ORIGINAL
 N/A

REVISIONS
 N/A


ORIGINAL
 N/A

REVISIONS
 N/A

ORIGINAL
 N/A


REVISIONS
 N/A

ORIGINAL
 N/A

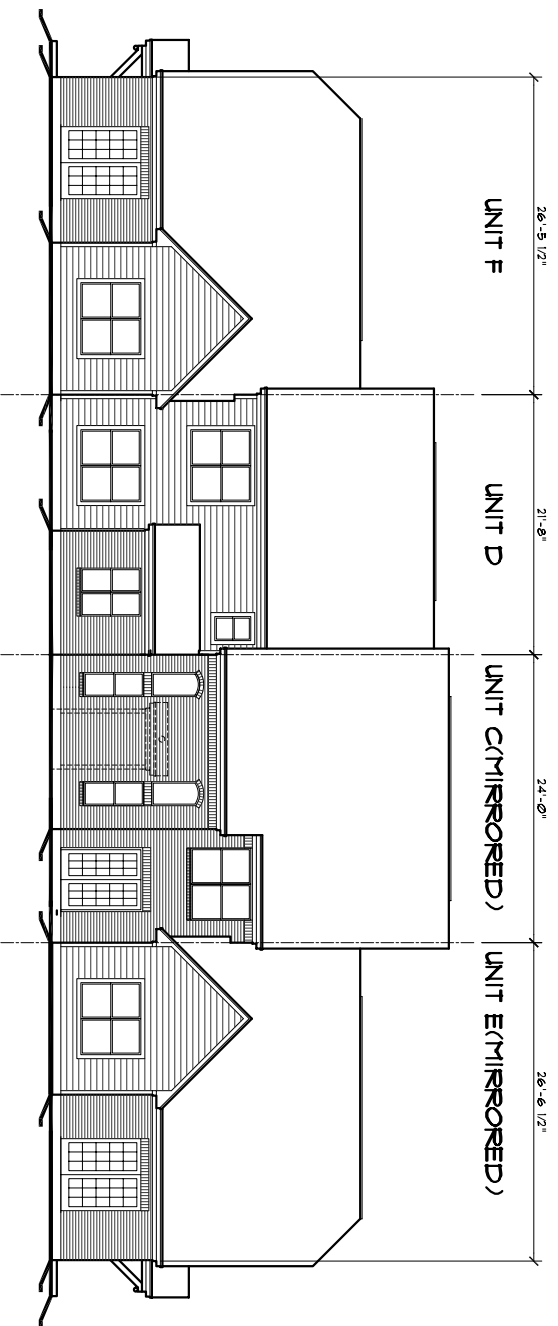


REAR ELEVATION

SCALE = 1/16" = 1/2"

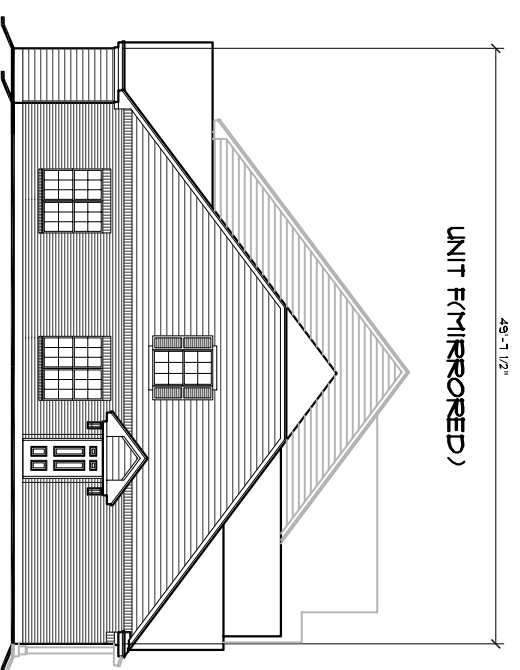


LEFT ELEVATION

SCALE = 1/16" = 1/2"

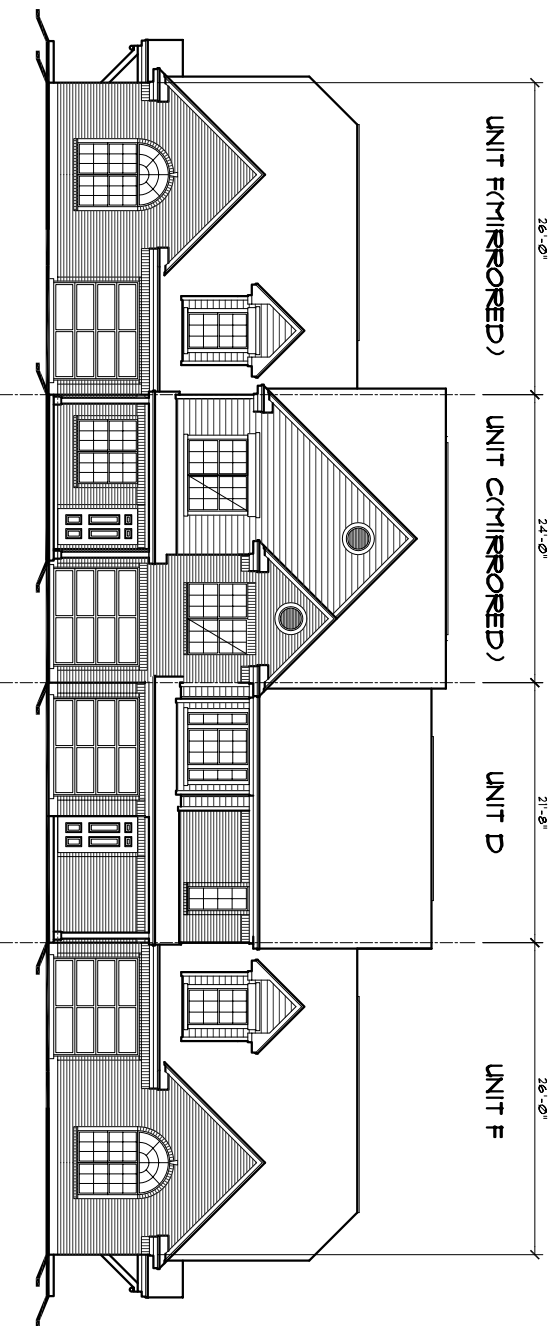

FRONT ELEVATION

SCALE = 1/16" = 1/2"

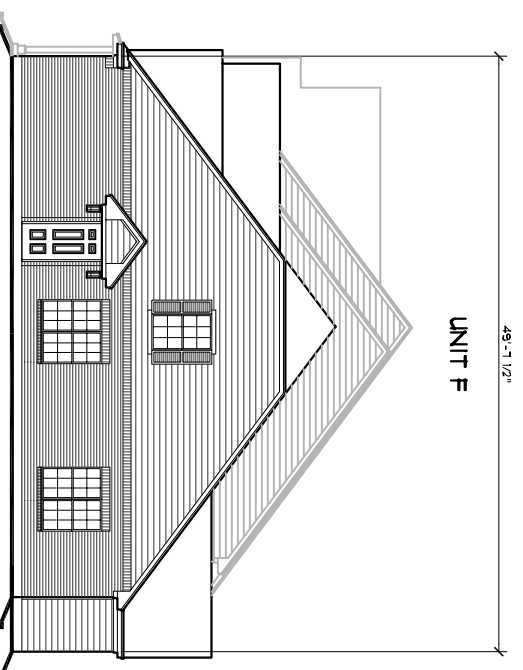

RIGHT ELEVATION

SCALE = 1/16" = 1/2"

BUILDING 4C AT 51% BRICK

1/16" = 1'-0"

REVISIONS
N/A
ORIGINAL
N/A

**BUILDING
TYPE 4C**

HAVENWOOD
- KNOWSLEY SERIES -

AN RBA, INC. COMPANY

LIFESTYLE USA DESIGN

INNOVATIVE LEADERS IN QUALITY & AFFORDABLE
RESIDENTIAL DESIGN

1964 W. Gray Suite 200 Houston, Texas 77019
Office (713) 524-2821 Fax (713) 524-8335
E-mail 103646.2652 @ compuserve.com


ELEVATIONS

SHEET NO.
4C-6.1


OF
6

JOB NO.
5080071

DATE
10/31/05

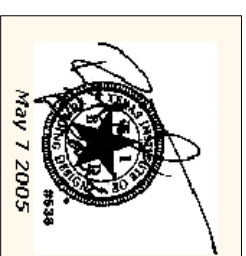

AMERICAN
ARCHITECTURAL
SOFTWARE
CORPORATION
AutoCAD
2004
2005

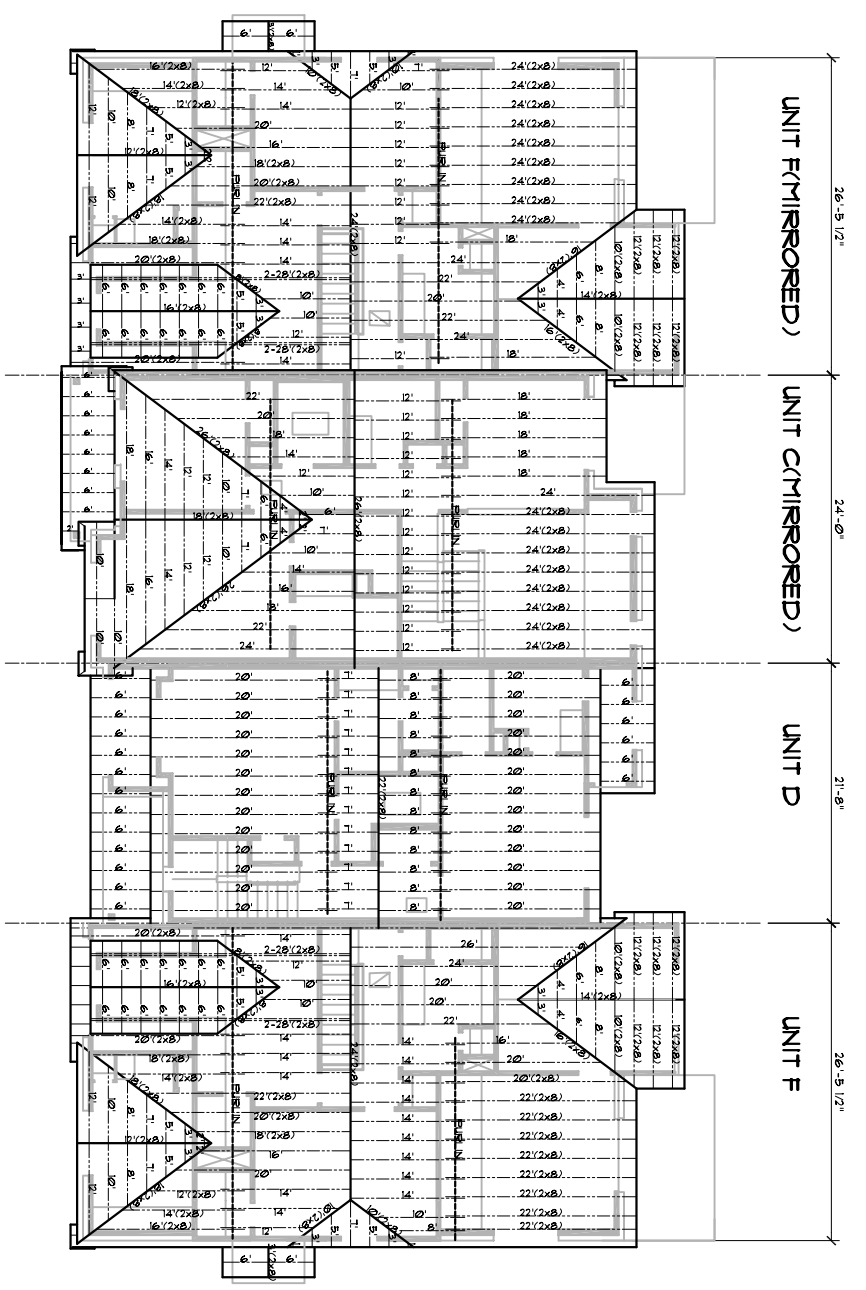

UNIT F (MIRRORED)

UNIT C (MIRRORED)

UNIT D

UNIT F


26'-5-1/2" 24'-0" 21'-8" 26'-5-1/2"

ROOF FRAMING PLAN

SCALE = 1/16" = 1/2"

ALL ROOF PATTERS ARE
24" @ 18" O.C.
UNLESS NOTED OTHERWISE

- #### FRAMING PLAN NOTES
- 1) PROVIDE SOLID 2x BRIDGING AT ALL MID SPANS OR MAXIMUM 18'-0" O.C.
 - 2) PROVIDE CONTINUOUS 2x CLOSER AT FLOOR FLESHING PARALLEL TO JOIST SPAN (OPTIONAL SOLID BLOCKING AT 6" o.c. - MAX SPACE PER SPAN)
 - 3) PROVIDE DOUBLE HEADER BLOCKS AT ALL RAFTED OR TRACHELEO/FLUMBING (UNLESS NOTED OTHERWISE)
 - 4) PROVIDE METAL JOIST HANGERS AT ALL BUT CONDITIONS WITHOUT DIRECT BEARING TO PLATE/BEAM AND OR WALL.
 - 5) INDICATES VERTICAL BRACE TO BEARING POINT/SUPPORTS AT 4'-0" o.c. 2x8 9 RAFTERS 2x6 9 BRACERS BRACED @ 10'-0" 2x8 9 RAFTERS @ 10'-0" 2x6 9 BRACERS AT PURLIN BRACE POINTS.

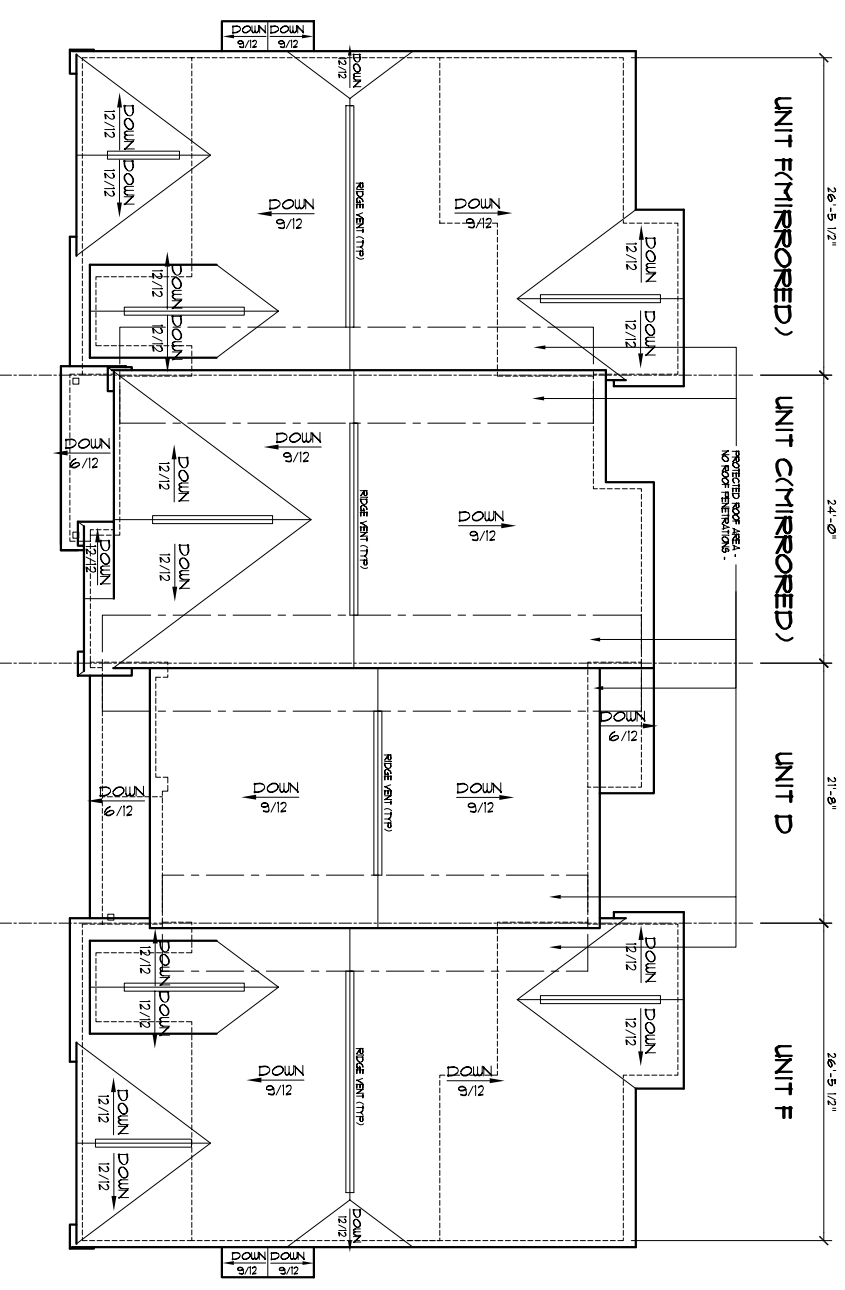

UNIT E (MIRRORED)

UNIT F (MIRRORED)

UNIT G

UNIT F

26'-5-1/2" 24'-0" 21'-8" 26'-5-1/2"

ROOF PLAN

SCALE = 1/16" = 1/2"



REVISIONS
N/A
ORIGINAL
N/A

BUILDING TYPE 4C
HAVENWOOD
- KNOWSLEY SERIES -

AN RBA, INC. COMPANY
LIFESTYLE USA DESIGN
 INNOVATIVE LEADERS IN QUALITY & AFFORDABLE RESIDENTIAL DESIGN
 1964 W. Gray Suite 200 Houston, Texas 77019
 Office: (713) 524-2821 Fax: (713) 524-8335
 E-mail: 103646.2652 @ computerve.com

**ROOF PLAN/
FRAMING PLAN**

SHEET NO. **4C-6.2** OF **6**

JOB NO. 508007
 DATE 10/31/05
 ameriCAD
 AN RBA, INC. COMPANY